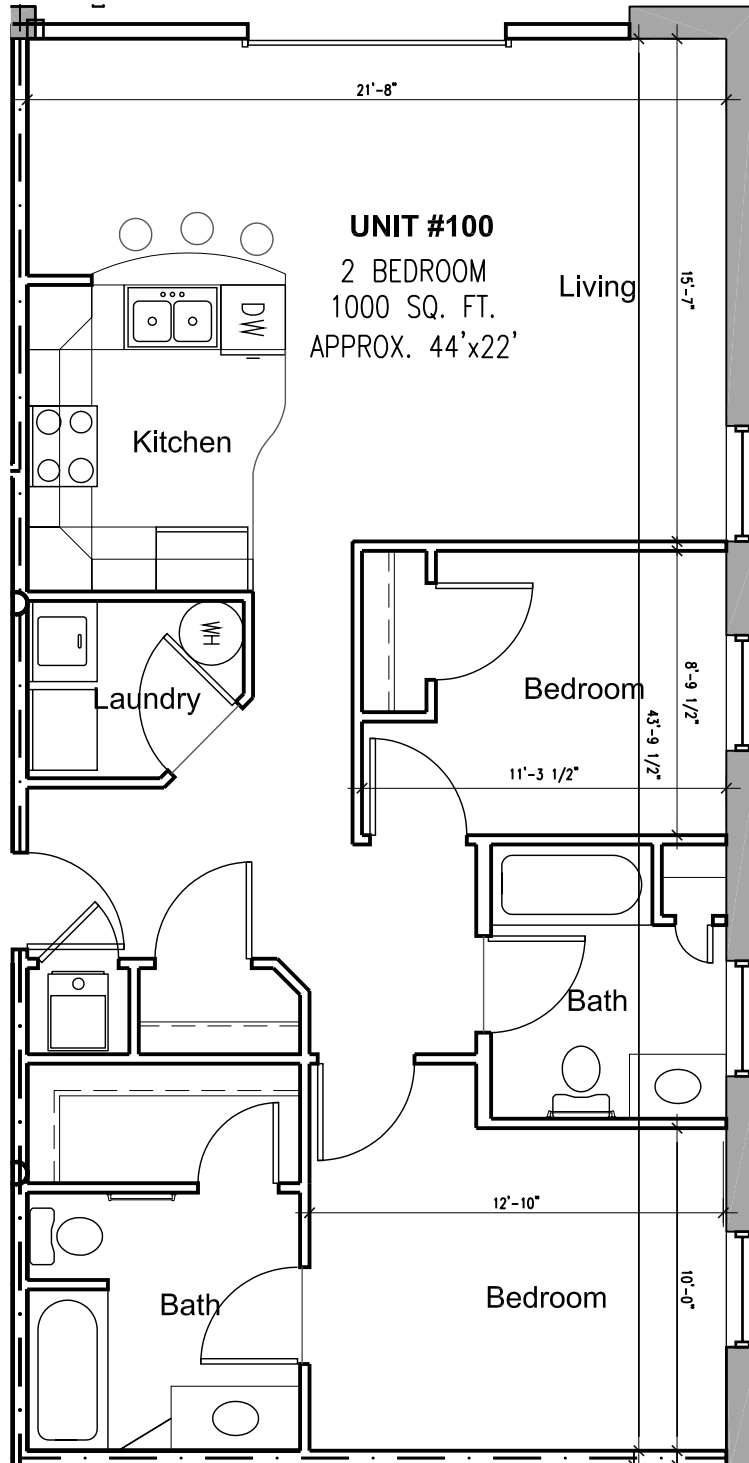

Main Level Floor Plan
 Not To Scale





Main Level Floor Plan
 Not To Scale



Cedar Valley Restoration & Development

Water Street Flats

Waterloo, Iowa

PROJECT NO:
04167

DATE:
05.23.2006

SHEET SET:
Design Development
Not for Construction

SHEET NAME:
Main Level Plan

SHEET:
UNIT #100