




Main Level Floor Plan
 Not To Scale

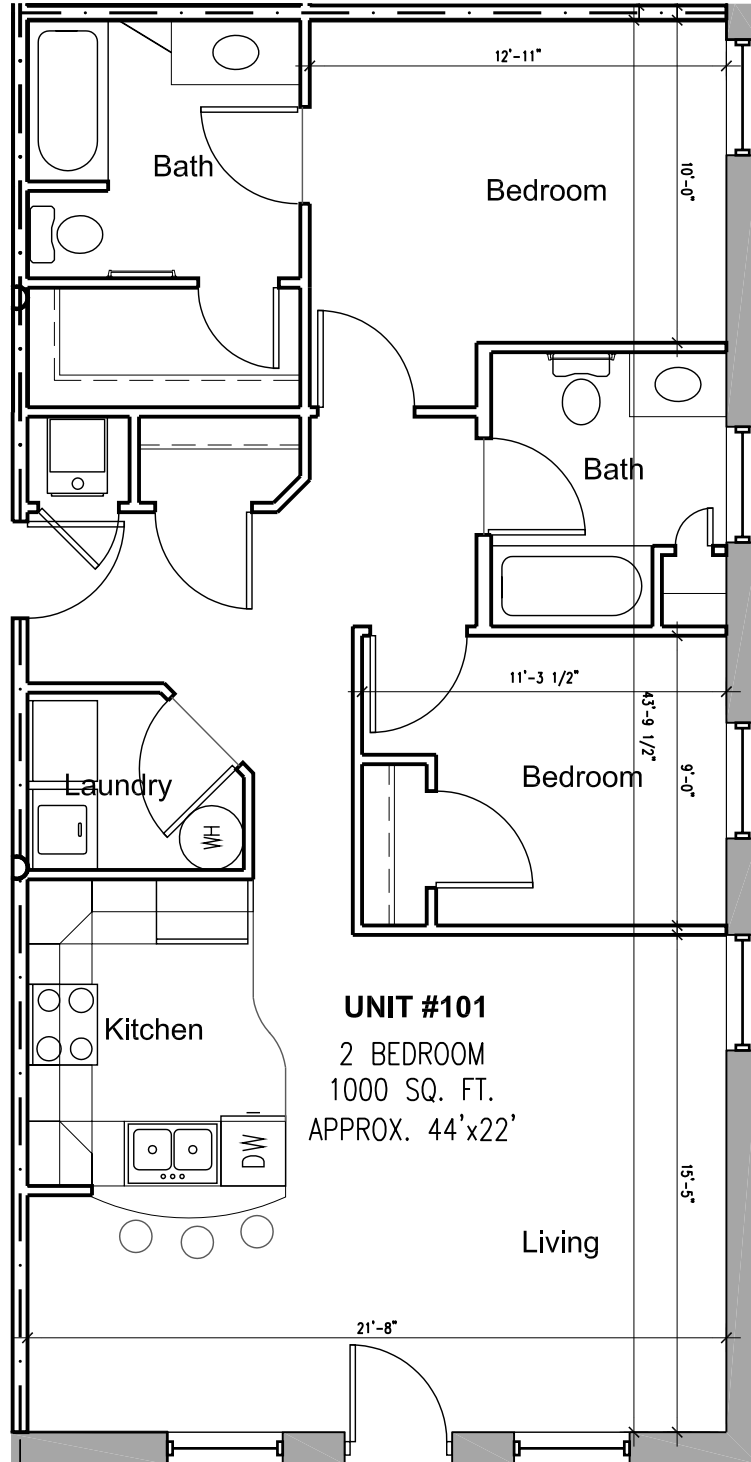

UNIT #101
 2 BEDROOM
 1000 SQ. FT.
 APPROX. 44'x22'



Main Level Floor Plan
 Not To Scale



PROJECT NO:
04167

DATE:
05.23.2006

SHEET SET:
Design Development
Not for Construction

SHEET NAME:
Main Level Plan

SHEET:
UNIT #101