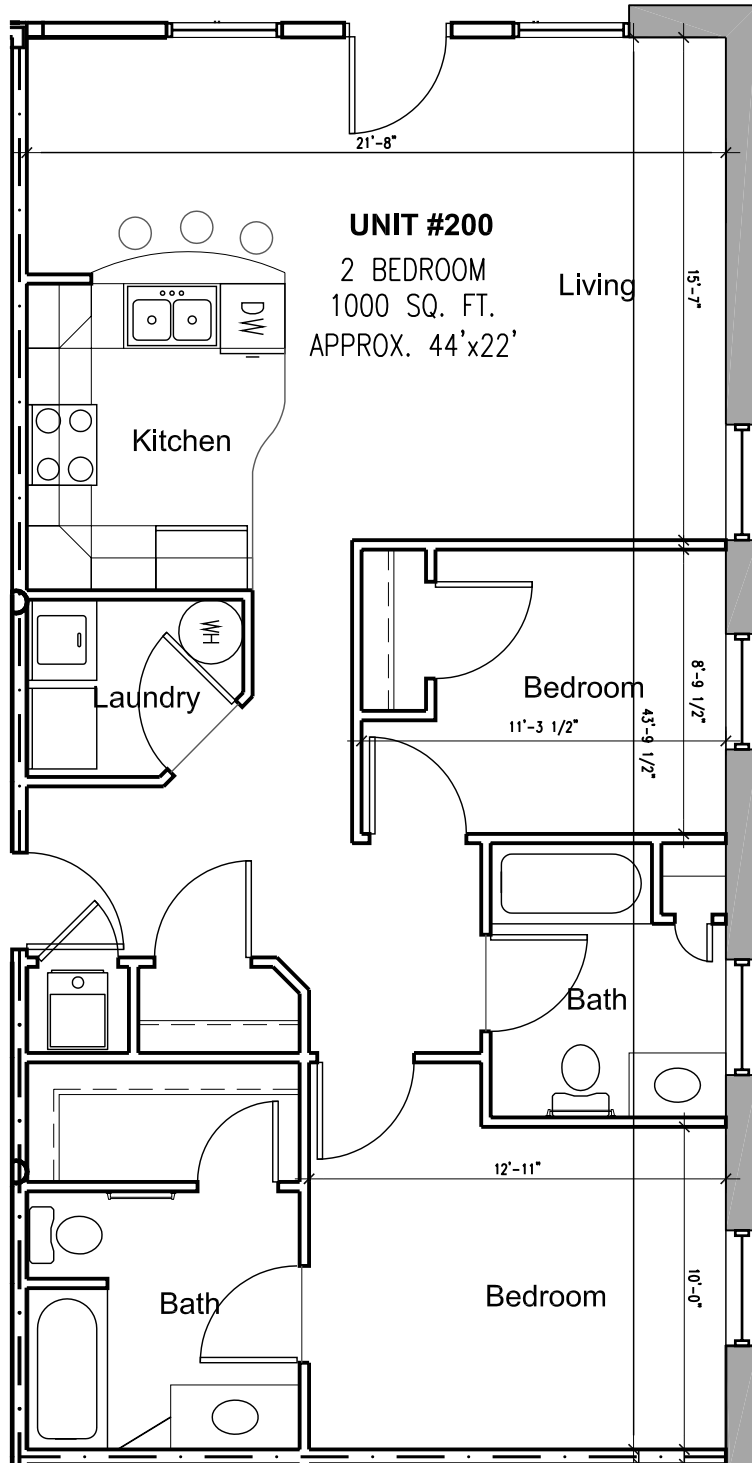

 Upper Level Floor Plan  
 Not To Scale





 Upper Level Floor Plan  
 Not To Scale



Cedar Valley Restoration & Development

**Water Street Flats**

Waterloo, Iowa

PROJECT NO:  
04167

DATE:  
05.23.2006

SHEET SET:  
Design Development  
Not for Construction

SHEET NAME:  
Upper Level Plan

SHEET:  
**UNIT #200**